


**"THE TUSCANY"**

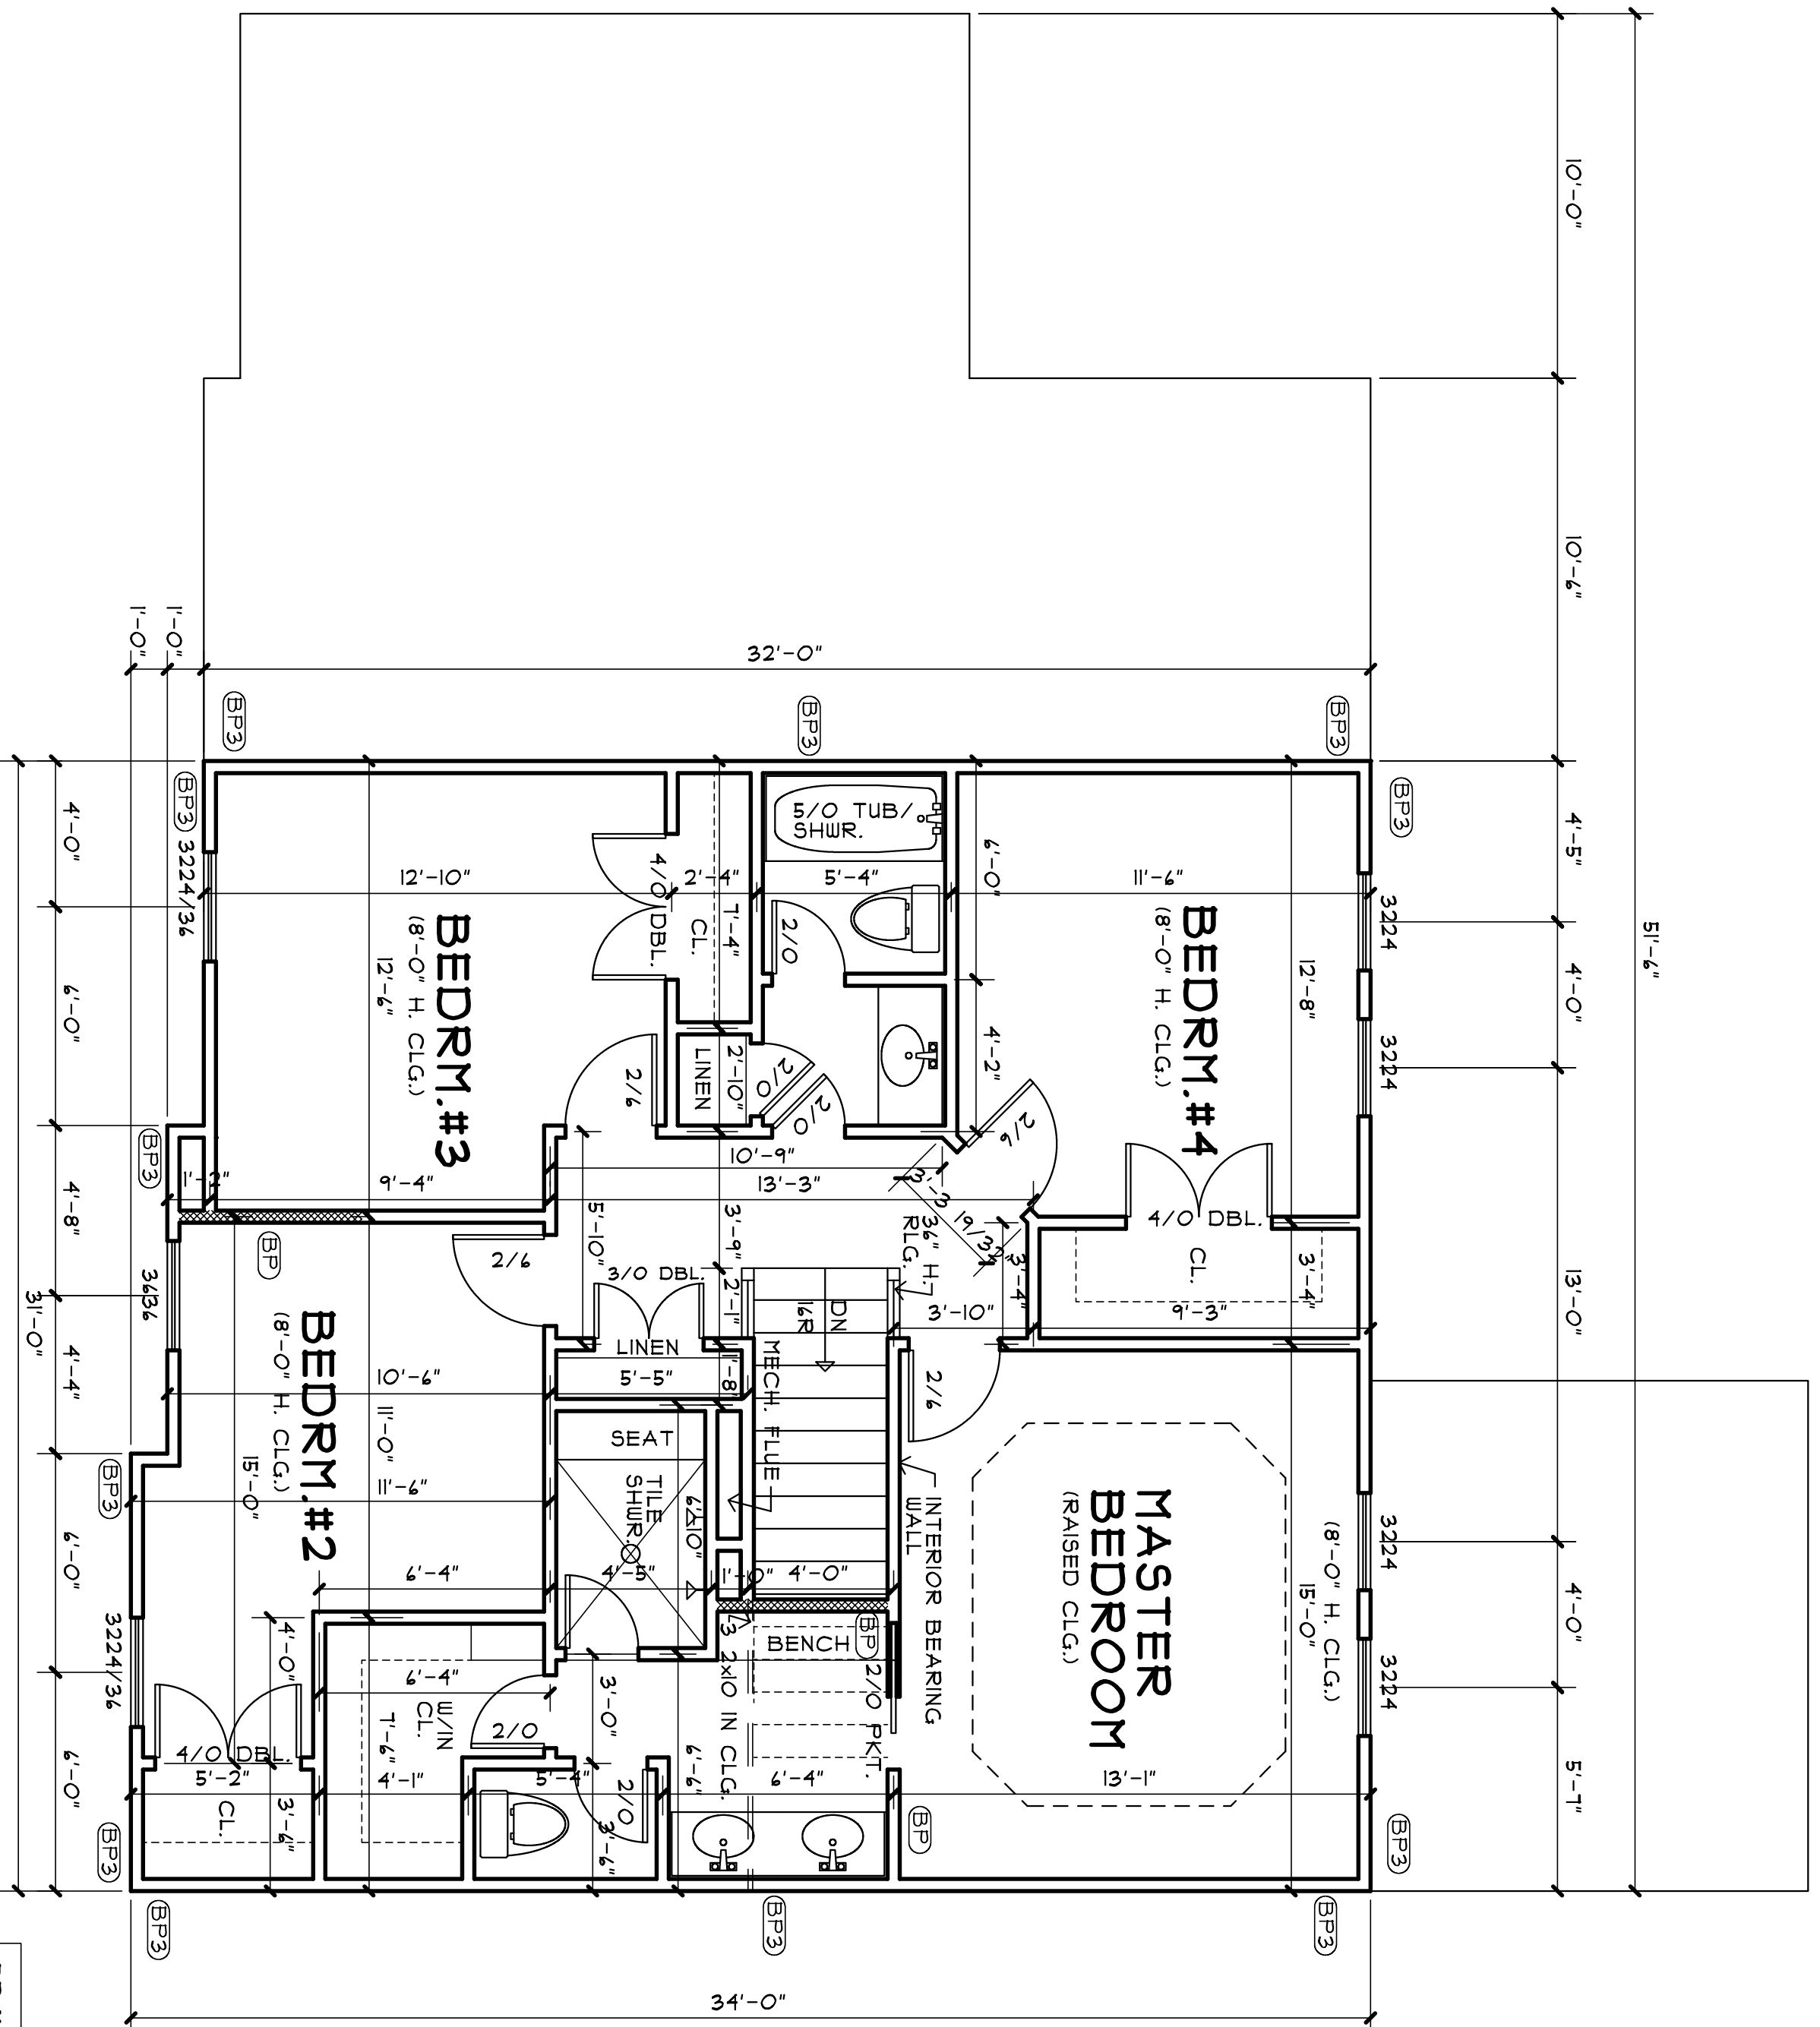

**SECOND FLOOR PLAN  
MASTER OPTION 'C'**

SCALE : 1/4" = 1'-0" Area = 994 sq ft

**BP NOTES:**

HOUSE IS SHEATHED W/ 1/4" OSB APA PANELS. SMART PANEL OR EQUAL INSTALLED PER MANUFACTURER'S SPECS. (BP3)  
INT. (BP)S SHALL BE SIMPSON STRAP. P.3 OF DETAILS. (CS16)  
SEE SHEET D3 FOR (ABP) & (BGF)

**ARKLYN HOMES**  
"THE MARK III - THREE CAR"  
TWO STORY PLAN

**STEPHEN JAY CANTRELL & ASSOCIATES, INC.**  
ARCHITECTURE AND DESIGN  
110 MAIN STREET STE. 202 PARKVILLE, MO. 64152  
- 816 . 146 . 6618 -

REVISIONS	BY

DRAWN :	CHECKED :
TPM	SJC
DATE :	
12/22/08	
SCALE :	AS NOTED
JOB NO. :	
ArkH3Home-3G.anc	
SHEET	

OF 7 SHEETS  
**A 4**